

RESOLUTION NO. R-7-26

A RESOLUTION TO ADVERTISE FOR BIDS FOR THE 2026 PAVEMENT RESURFACING PROGRAM AND DECLARING AN EMERGENCY

WHEREAS, to address pavement maintenance conditions it is necessary to repair and repave Riegelsberger Road in its entirety and a portion of Nagel Road between Detroit Road and Cherry Street, see Exhibit A attached hereto, during the upcoming construction season to maintain safe travel conditions; and

WHEREAS, the City Engineer has identified the projects for the 2026 Pavement Resurfacing Program, namely, all of Riegelsberger Road and a portion of Nagel Road; and

WHEREAS, the Council finds that it is in the best interest of the health, safety and welfare of the Community that the city goes forward with advertising for public bids to complete the 2026 Pavement Resurfacing Program.

NOW, THEREFORE, BE IT RESOLVED BY THE COUNCIL OF THE CITY OF AVON, COUNTY OF LORAIN AND STATE OF OHIO:

Section 1 - That the Clerk of Council is hereby authorized and directed to advertise for public bids for the completion of the 2026 Pavement Resurfacing Program which shall consist of the following: widening of the existing Riegelsberger Road asphalt roadway from the average width of 20-feet to 24-feet to be striped to accommodate 11-foot-wide travel lanes and 1-foot-wide asphalt berms along both sides of the roadway; resurfacing without widening the noted Nagel Road section; as well as the asphalt pavement planing; asphalt resurfacing with a 2-1/4 inch asphalt pavement; intersection improvements; partial & full depth pavement repairs; utility adjustments; curb ramp replacements; pavement striping; and appurtenances thereto as determined by the City Engineer. These improvements shall be made pursuant to plans and specifications developed by the City Engineer and Chagrin Valley Engineering, Ltd., which shall be on file and open for inspection at the Office of the Clerk of Council and incorporated herein by reference.

Section 2 - That the City shall reserve the right to reject any and all bids.

Section 3- That it is found and determined that all formal actions of the Council of the City of Avon concerning and relating to the adoption of this Resolution were taken in an open meeting of the Council of the City of Avon and that all deliberations of this City's Council and any of its committees that resulted in those formal actions were in meetings open to the public, in compliance with all legal requirements, including Section 121.22 of the Ohio Revised Code.

Section 4- That this Resolution is hereby declared to be an emergency measure immediately necessary for the preservation of the public health, safety and welfare of the citizens of the City of Avon, the immediate emergency being the necessity to advertise for bids for the 2026 Pavement Resurfacing Program in order to facilitate completion prior to the end of 2026 construction season; therefore, this resolution shall be in full force and effect immediately upon its passage and approval by the Mayor.

PASSED: April 13, 2026

DATE SIGNED: April 13, 2026

By: Brian Fischer
Brian Fischer, Council President

DATE APPROVED BY THE MAYOR: April 14, 2026

Bryan K. Jensen
Bryan K. Jensen, Mayor

APPROVED AS TO FORM:

John A. Gasior
John A. Gasior, Law Director

ATTEST:

Barbara Brooks
Barbara Brooks
Clerk of Council

Posted: April 14, 2026
In Five Places as
Provided by Council

Prepared By:
John A. Gasior, Esq.
Law Director

I, Barbara J. Brooks, Clerk of the Council of the City of Avon, Ohio, hereby certify this document to be a true and exact copy of Resolution No. R-7-26, passed by the Council of said City on April 13, 2026.

IN WITNESS WHEREOF, I have on this 14th day of April 2026, affixed my signature and official seal.

Barbara J. Brooks
Barbara J. Brooks, Clerk of the Council
of the City of Avon, Ohio

RES. NO. R-7-26





GRAPHIC SCALE
0 150 300
(IN FEET)
1 inch = 300 ft.

CHAGRIN VALLEY ENGINEERING, LTD.
Creative Engineers. Intelligent Solutions.
22999 Forbes Road, Suite 3, Cleveland, Ohio 44146-5427
Phone: 440.439.1799 Fax: 440.439.1749 www.cve-engineers.com

DESIGNED BY:	JWL
DRAWN BY:	
CHECKED BY:	
DATE:	JANUARY, 2025
SCALE:	1"=300'
PROJECT NO.	25090
SHEET	1 OF 1

EXHIBIT A

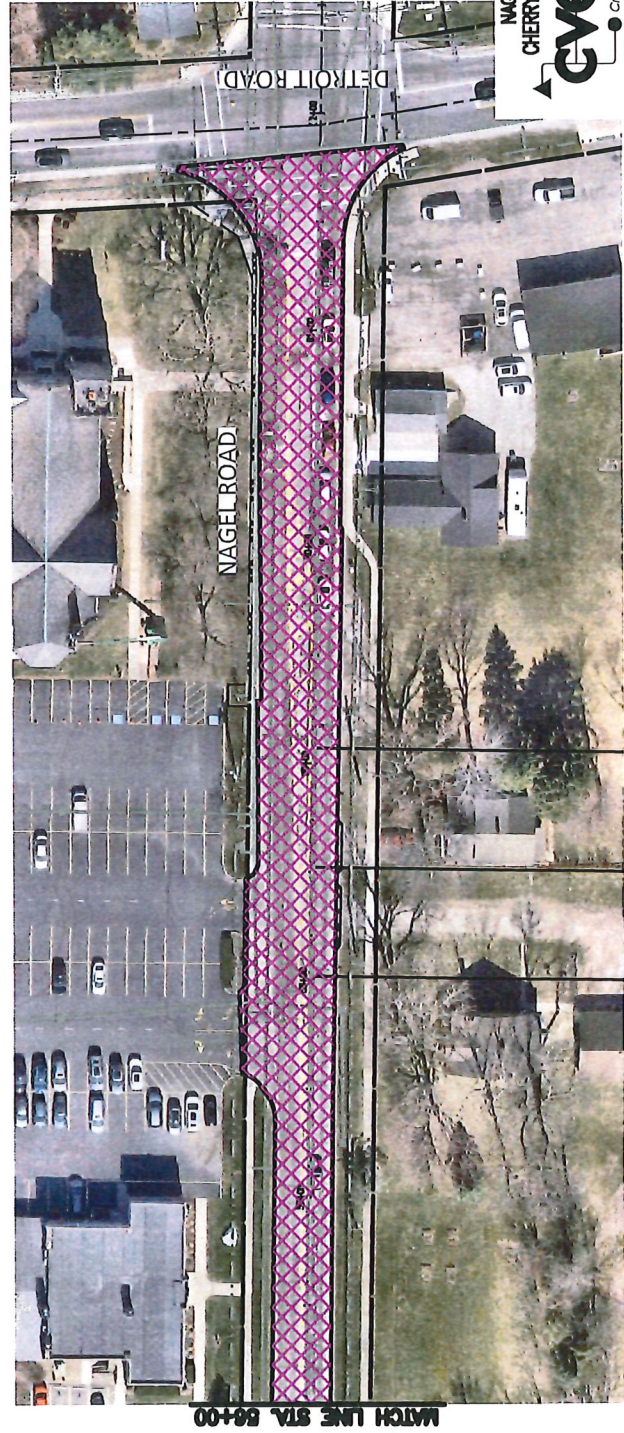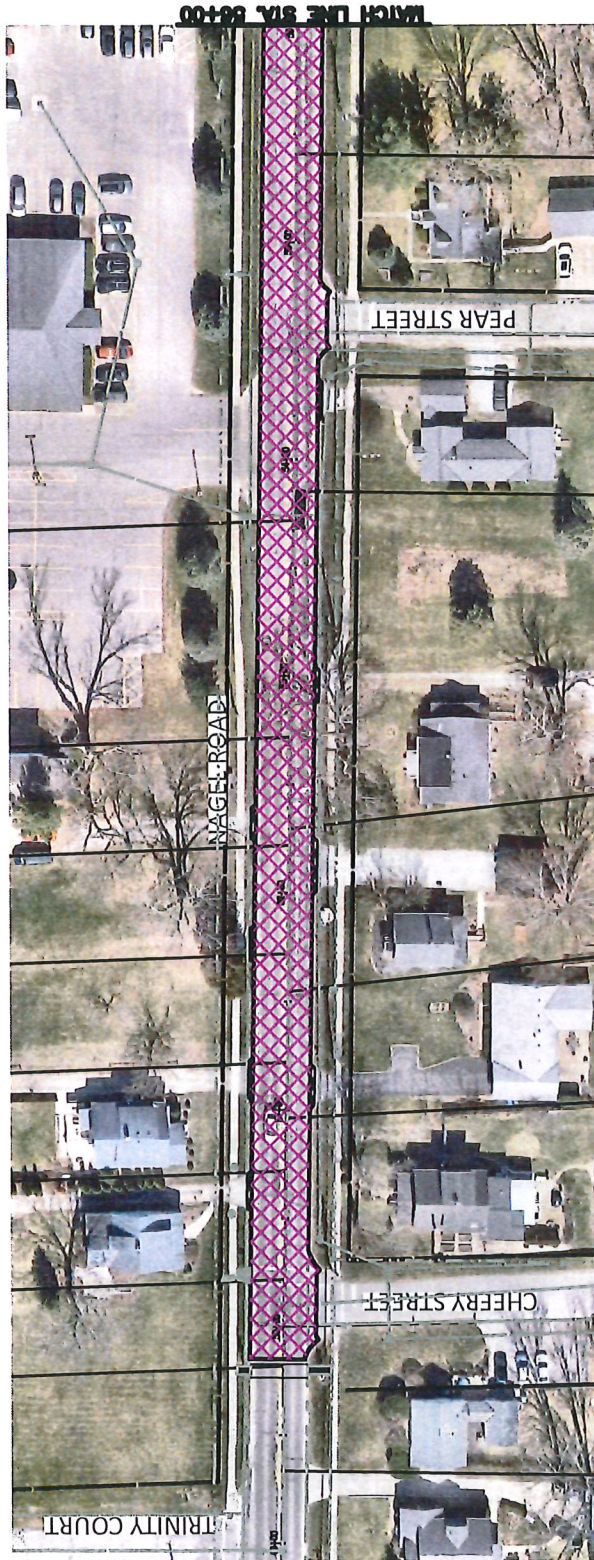

Resurfacing
Limits = Approx.
1,200 feet in
length



NAGEL ROAD RESURFACING
CHERRY STREET TO DETROIT ROAD

CVE CHAGRIN VALLEY
ENGINEERING, LTD.

Creative Engineers. Intelligent Solutions.
22999 Forbes Road, Suite B
Cleveland, Ohio 44146-5567
Phone + 440.430.1999 Fax + 440.430.1999
www.cveinc.com