
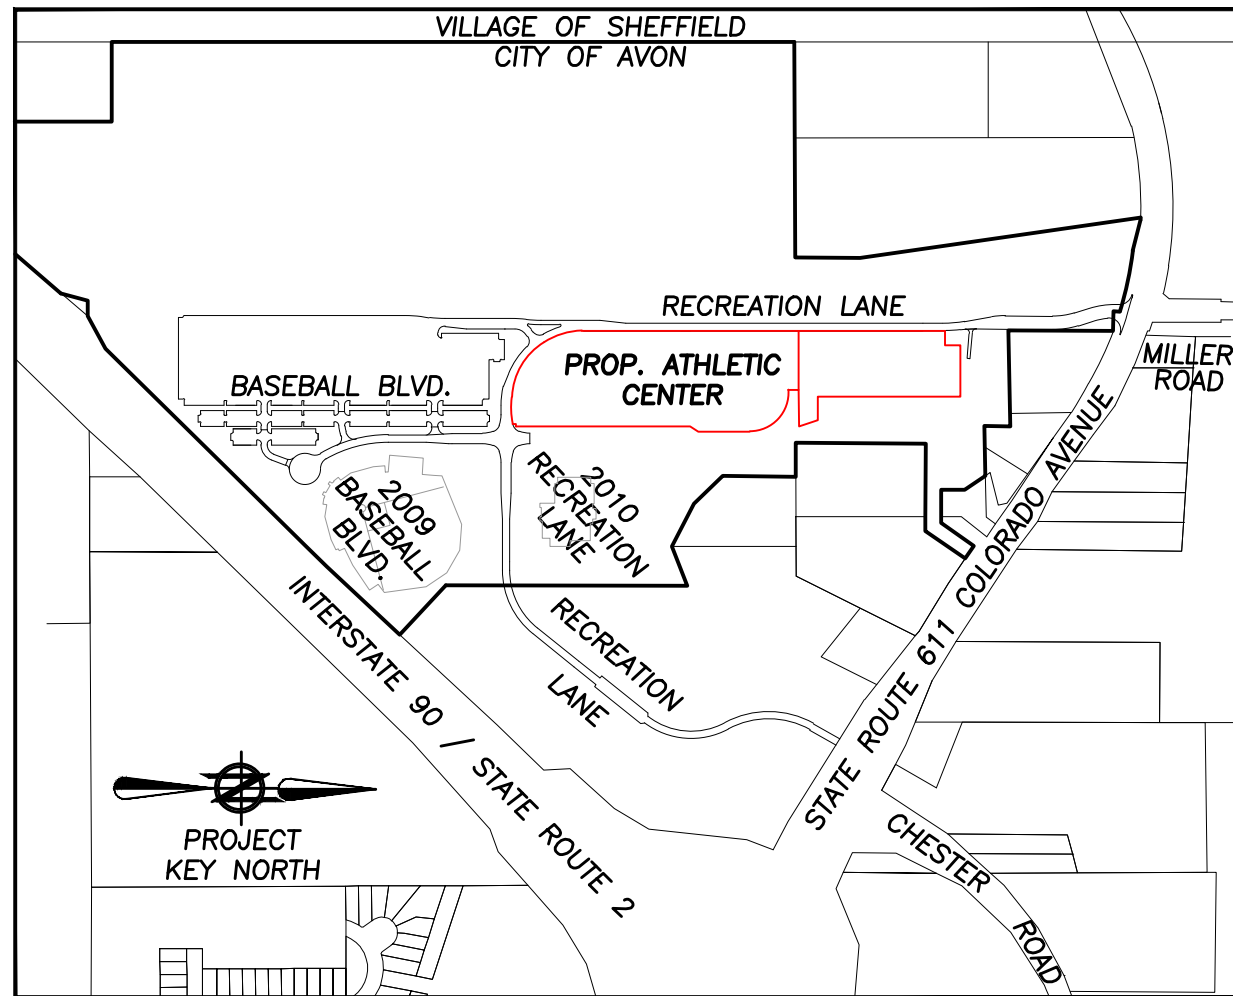


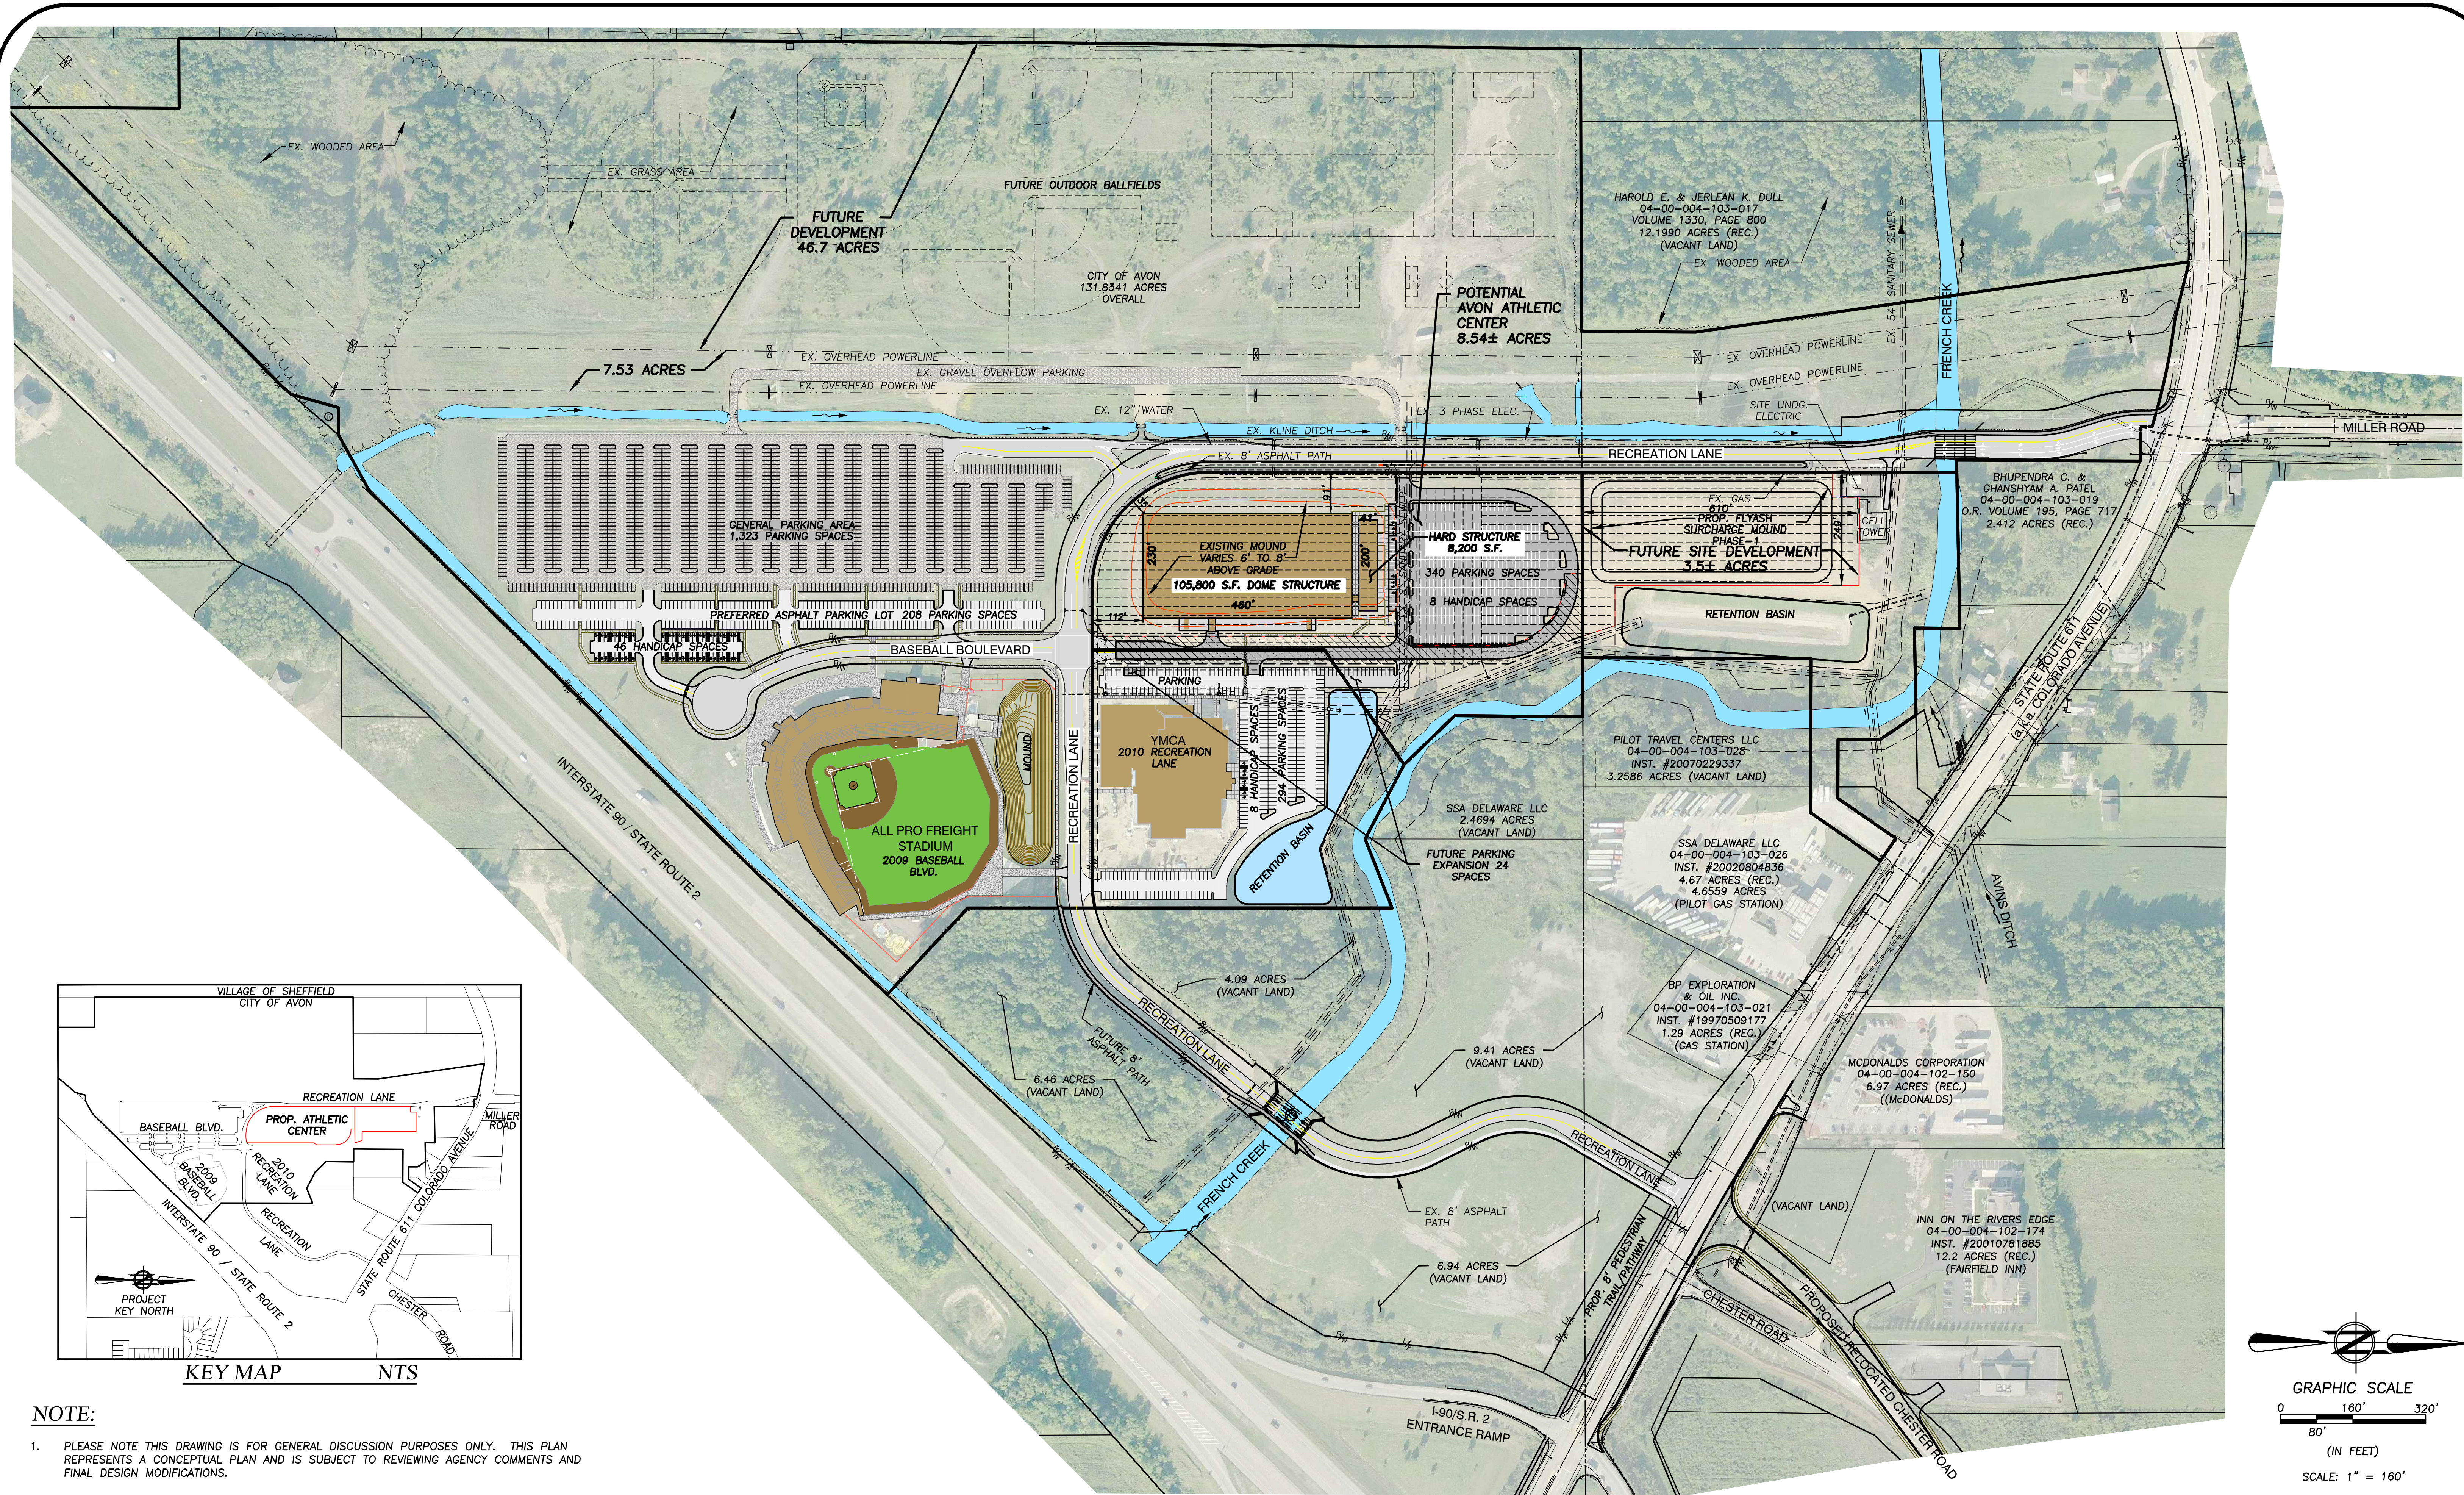


NOTE:

1. PLEASE NOTE THIS DRAWING IS FOR GENERAL DISCUSSION PURPOSES ONLY. THIS PLAN REPRESENTS A CONCEPTUAL PLAN AND IS SUBJECT TO REVIEWING AGENCY COMMENTS AND FINAL DESIGN MODIFICATIONS.


DATE:	BY:	DESCRIPTION:
12-14-12	MCB	ISSUE TO CITY
09-11-13	MCB	ISSUE TO CITY FOR REVIEW

DRAWN BY:	SJM
CHECKED BY:	APA

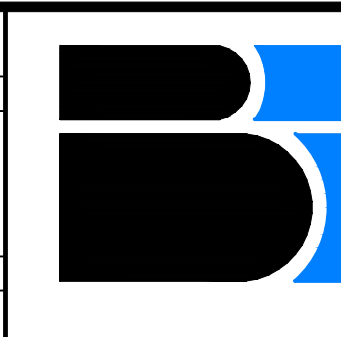

BRAMHALL
ENGINEERING AND SURVEYING CO., INC.
801 MOORE ROAD AVON, OHIO 44011
(440) 934 - 7878 (440) 934 - 7879 FAX

PREPARED FOR:

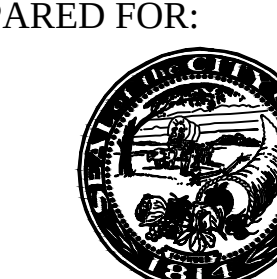

CITY OF AVON
36080 CHESTER ROAD AVON, OHIO 44011
PH. (440) 937-7800 FAX. (440) 937-7824

FRENCH CREEK RECREATION AREA
POTENTIAL AVON ATHLETIC CENTER CONCEPT PLAN
AND LOT SPLIT/ SUBDIVISION No. 2
CITY OF AVON, COUNTY OF LORAIN, STATE OF OHIO

SHEET
1 OF 2

JOB NO.
07-2411-007L